

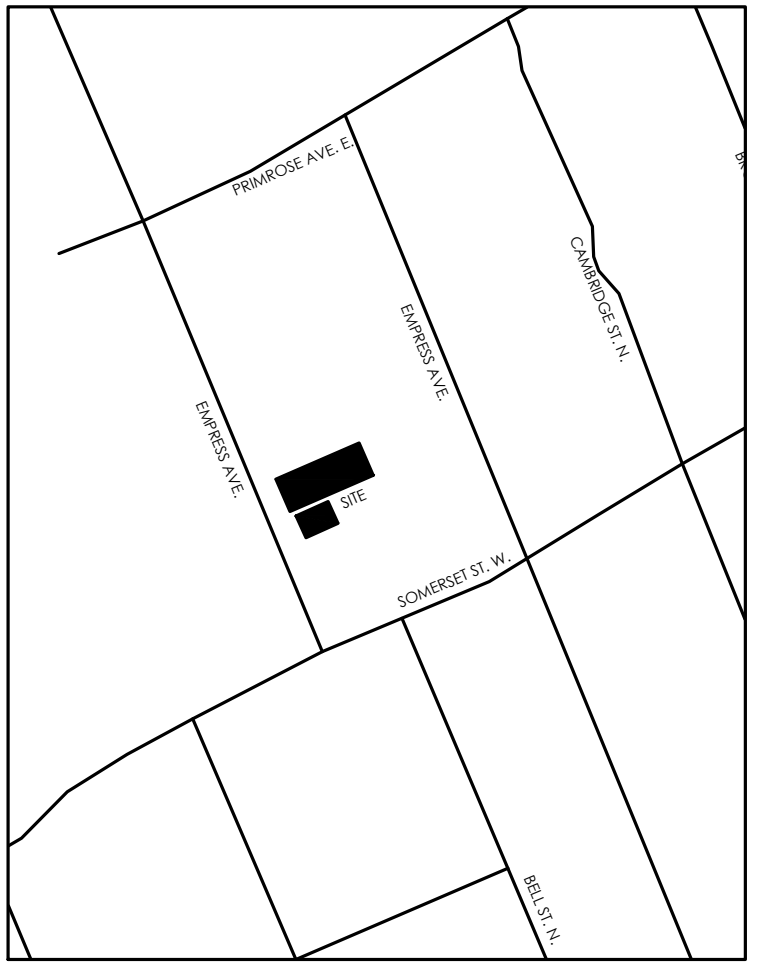


NO.	REVISION	DATE
1	ISSUED FOR REVIEW	JAN. 16, 2023

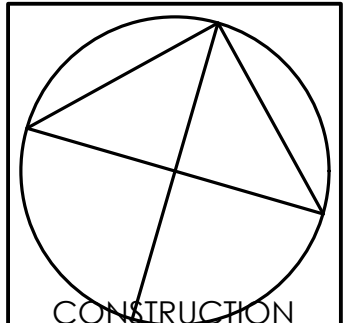

KEY PLAN

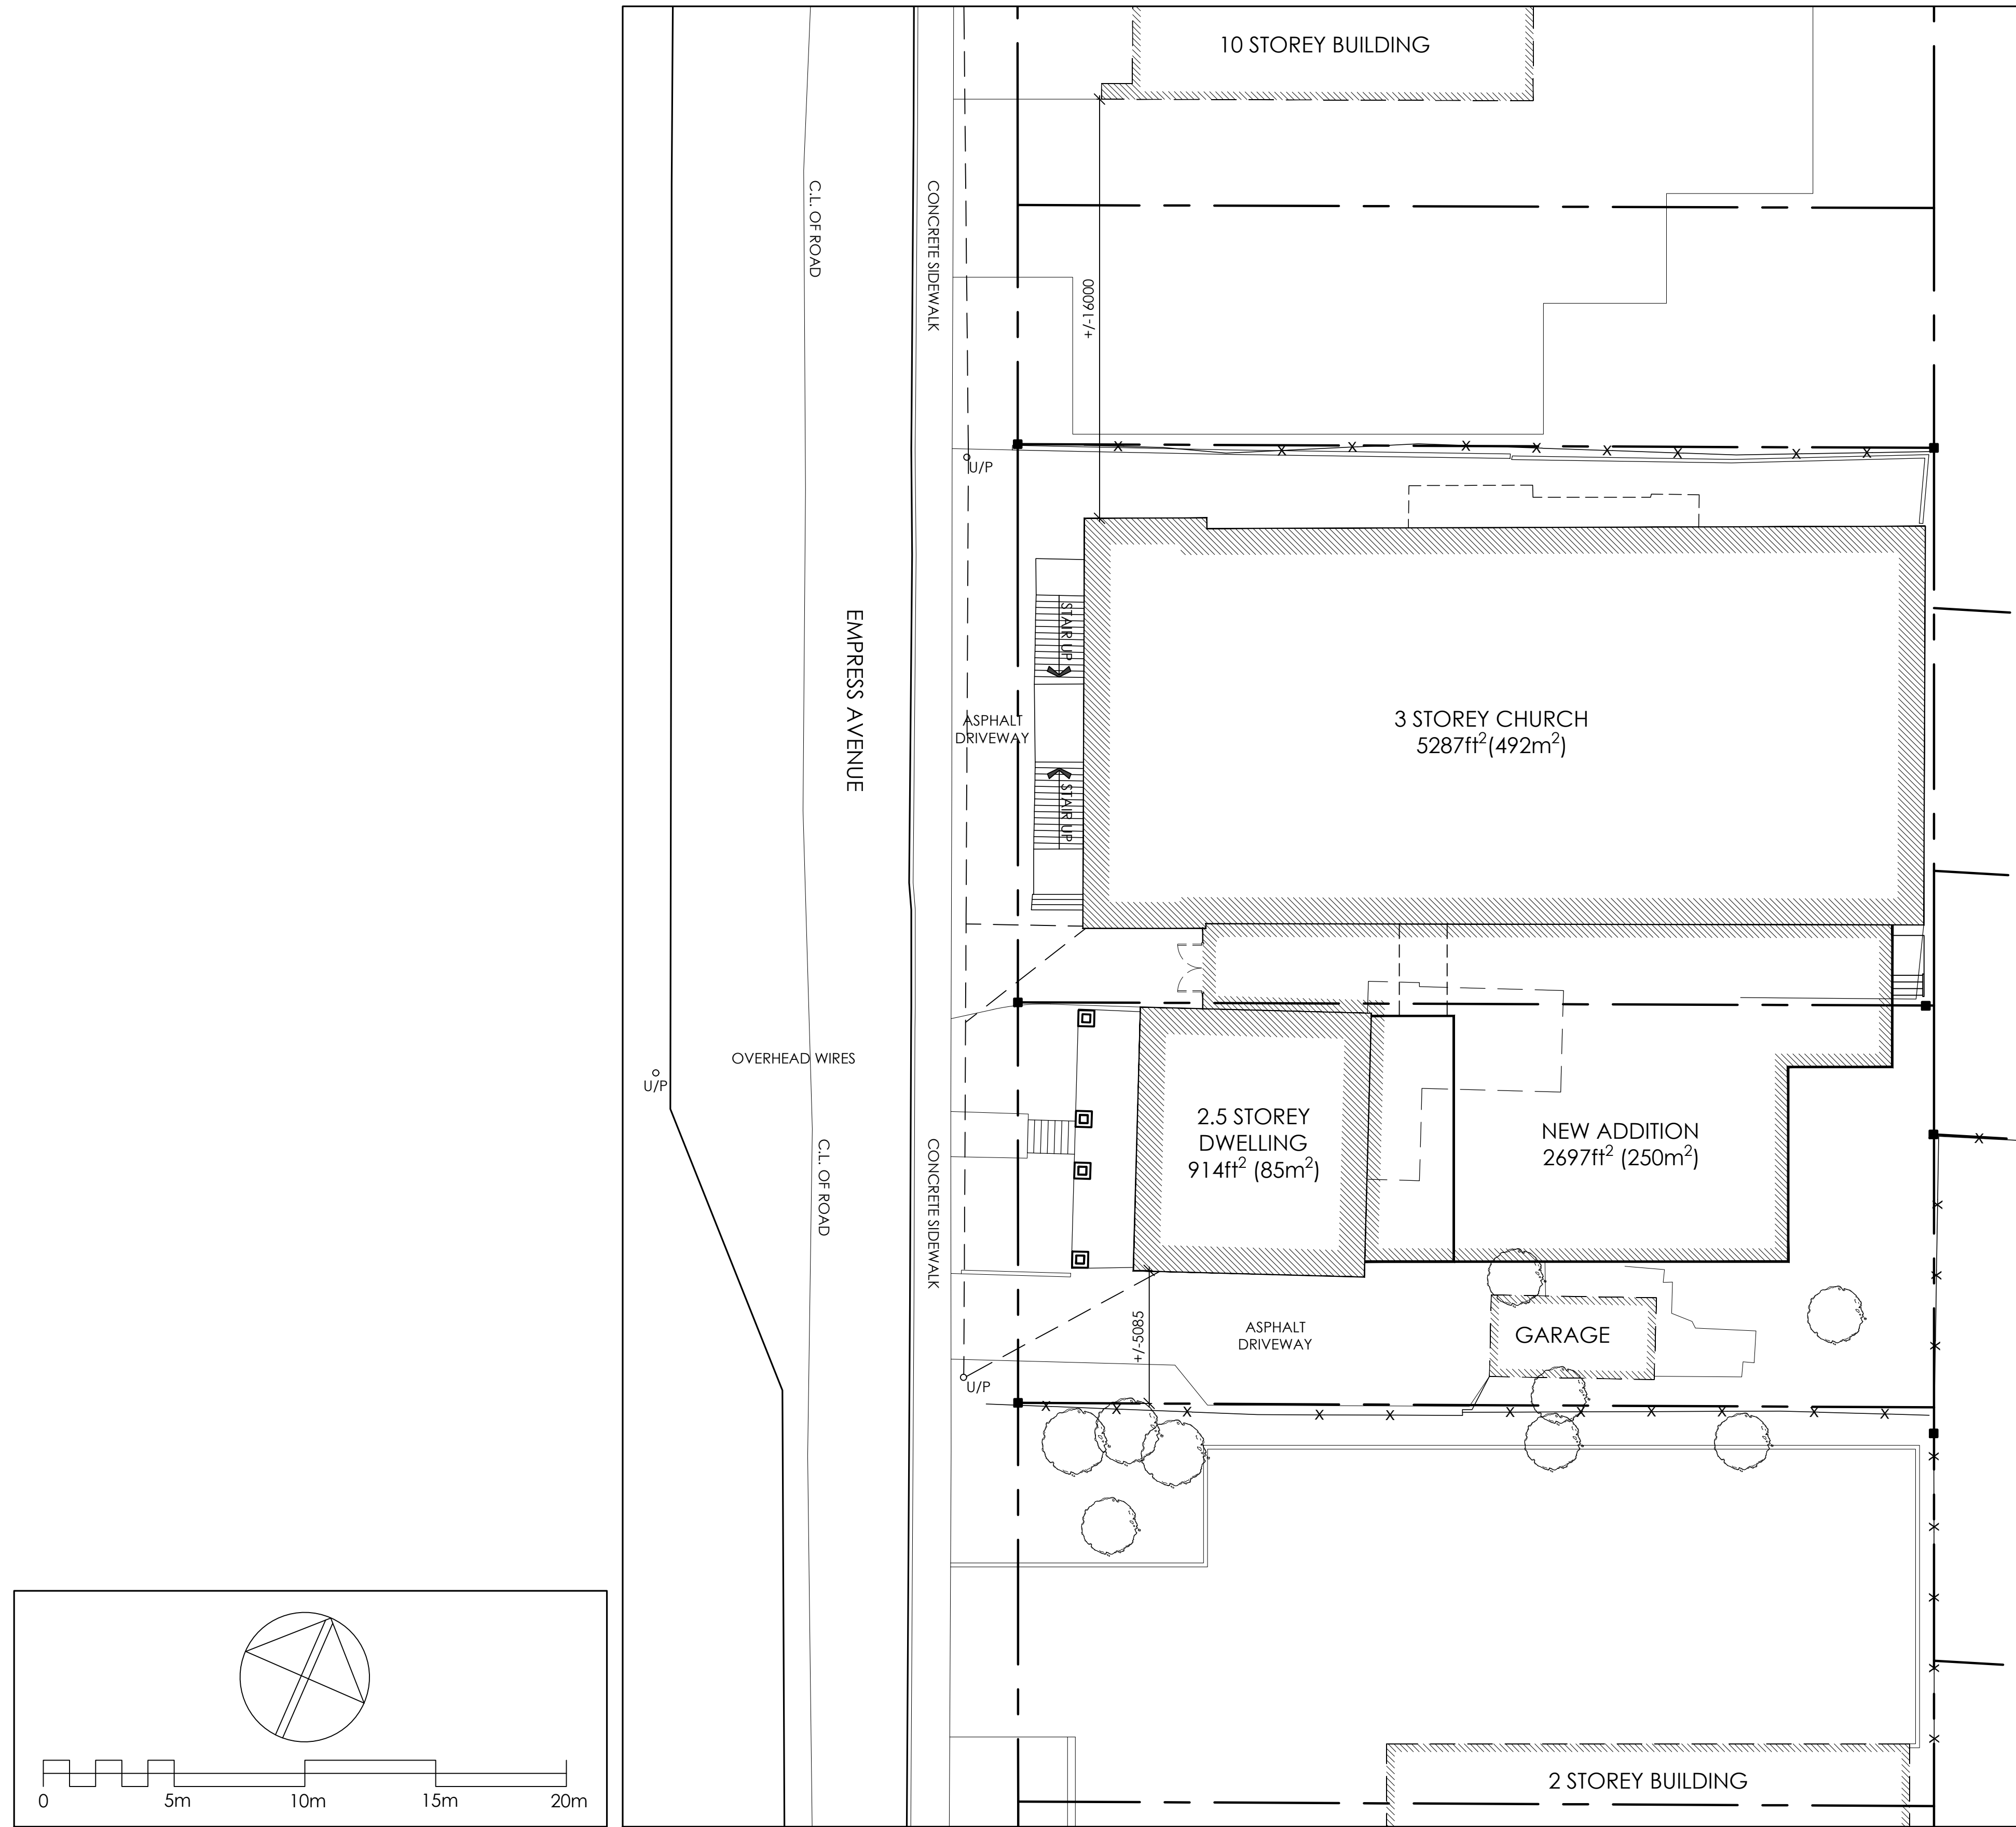

Vandenberg & Wildeboer
A · R · C · H · I · T · E · C · T · S

www.vandenberg-wildeboer.com Telephone: 613.237.0144 Fax: 613.271.8659 email: vandenberg-wildeboer@vandenberg-wildeboer.com
1788 GUY STONE SQUARE • 160 HAMBURGH AVENUE • OTTAWA, ONTARIO • CANADA • K2L 0P4



PROJECT TITLE
CHINESE CHRISTIAN CHURCH
116 & 118 EMPRESS AVENUE, OTTAWA, ON, K1R 7G2

DRAWING TITLE
SITE PLAN

DESIGNED BY: RY
DRAWN BY: JN
START DATE: 2020
SCALE: 1:150
PROJECT NO.: 2020



NO.	REVISION	DATE
1	ISSUED FOR REVIEW	JAN. 16, 2023

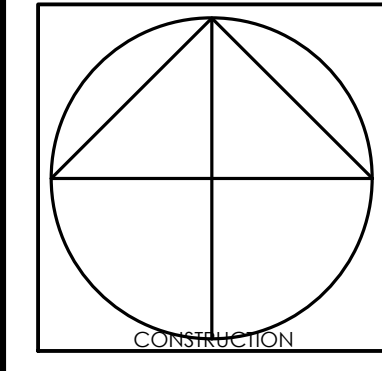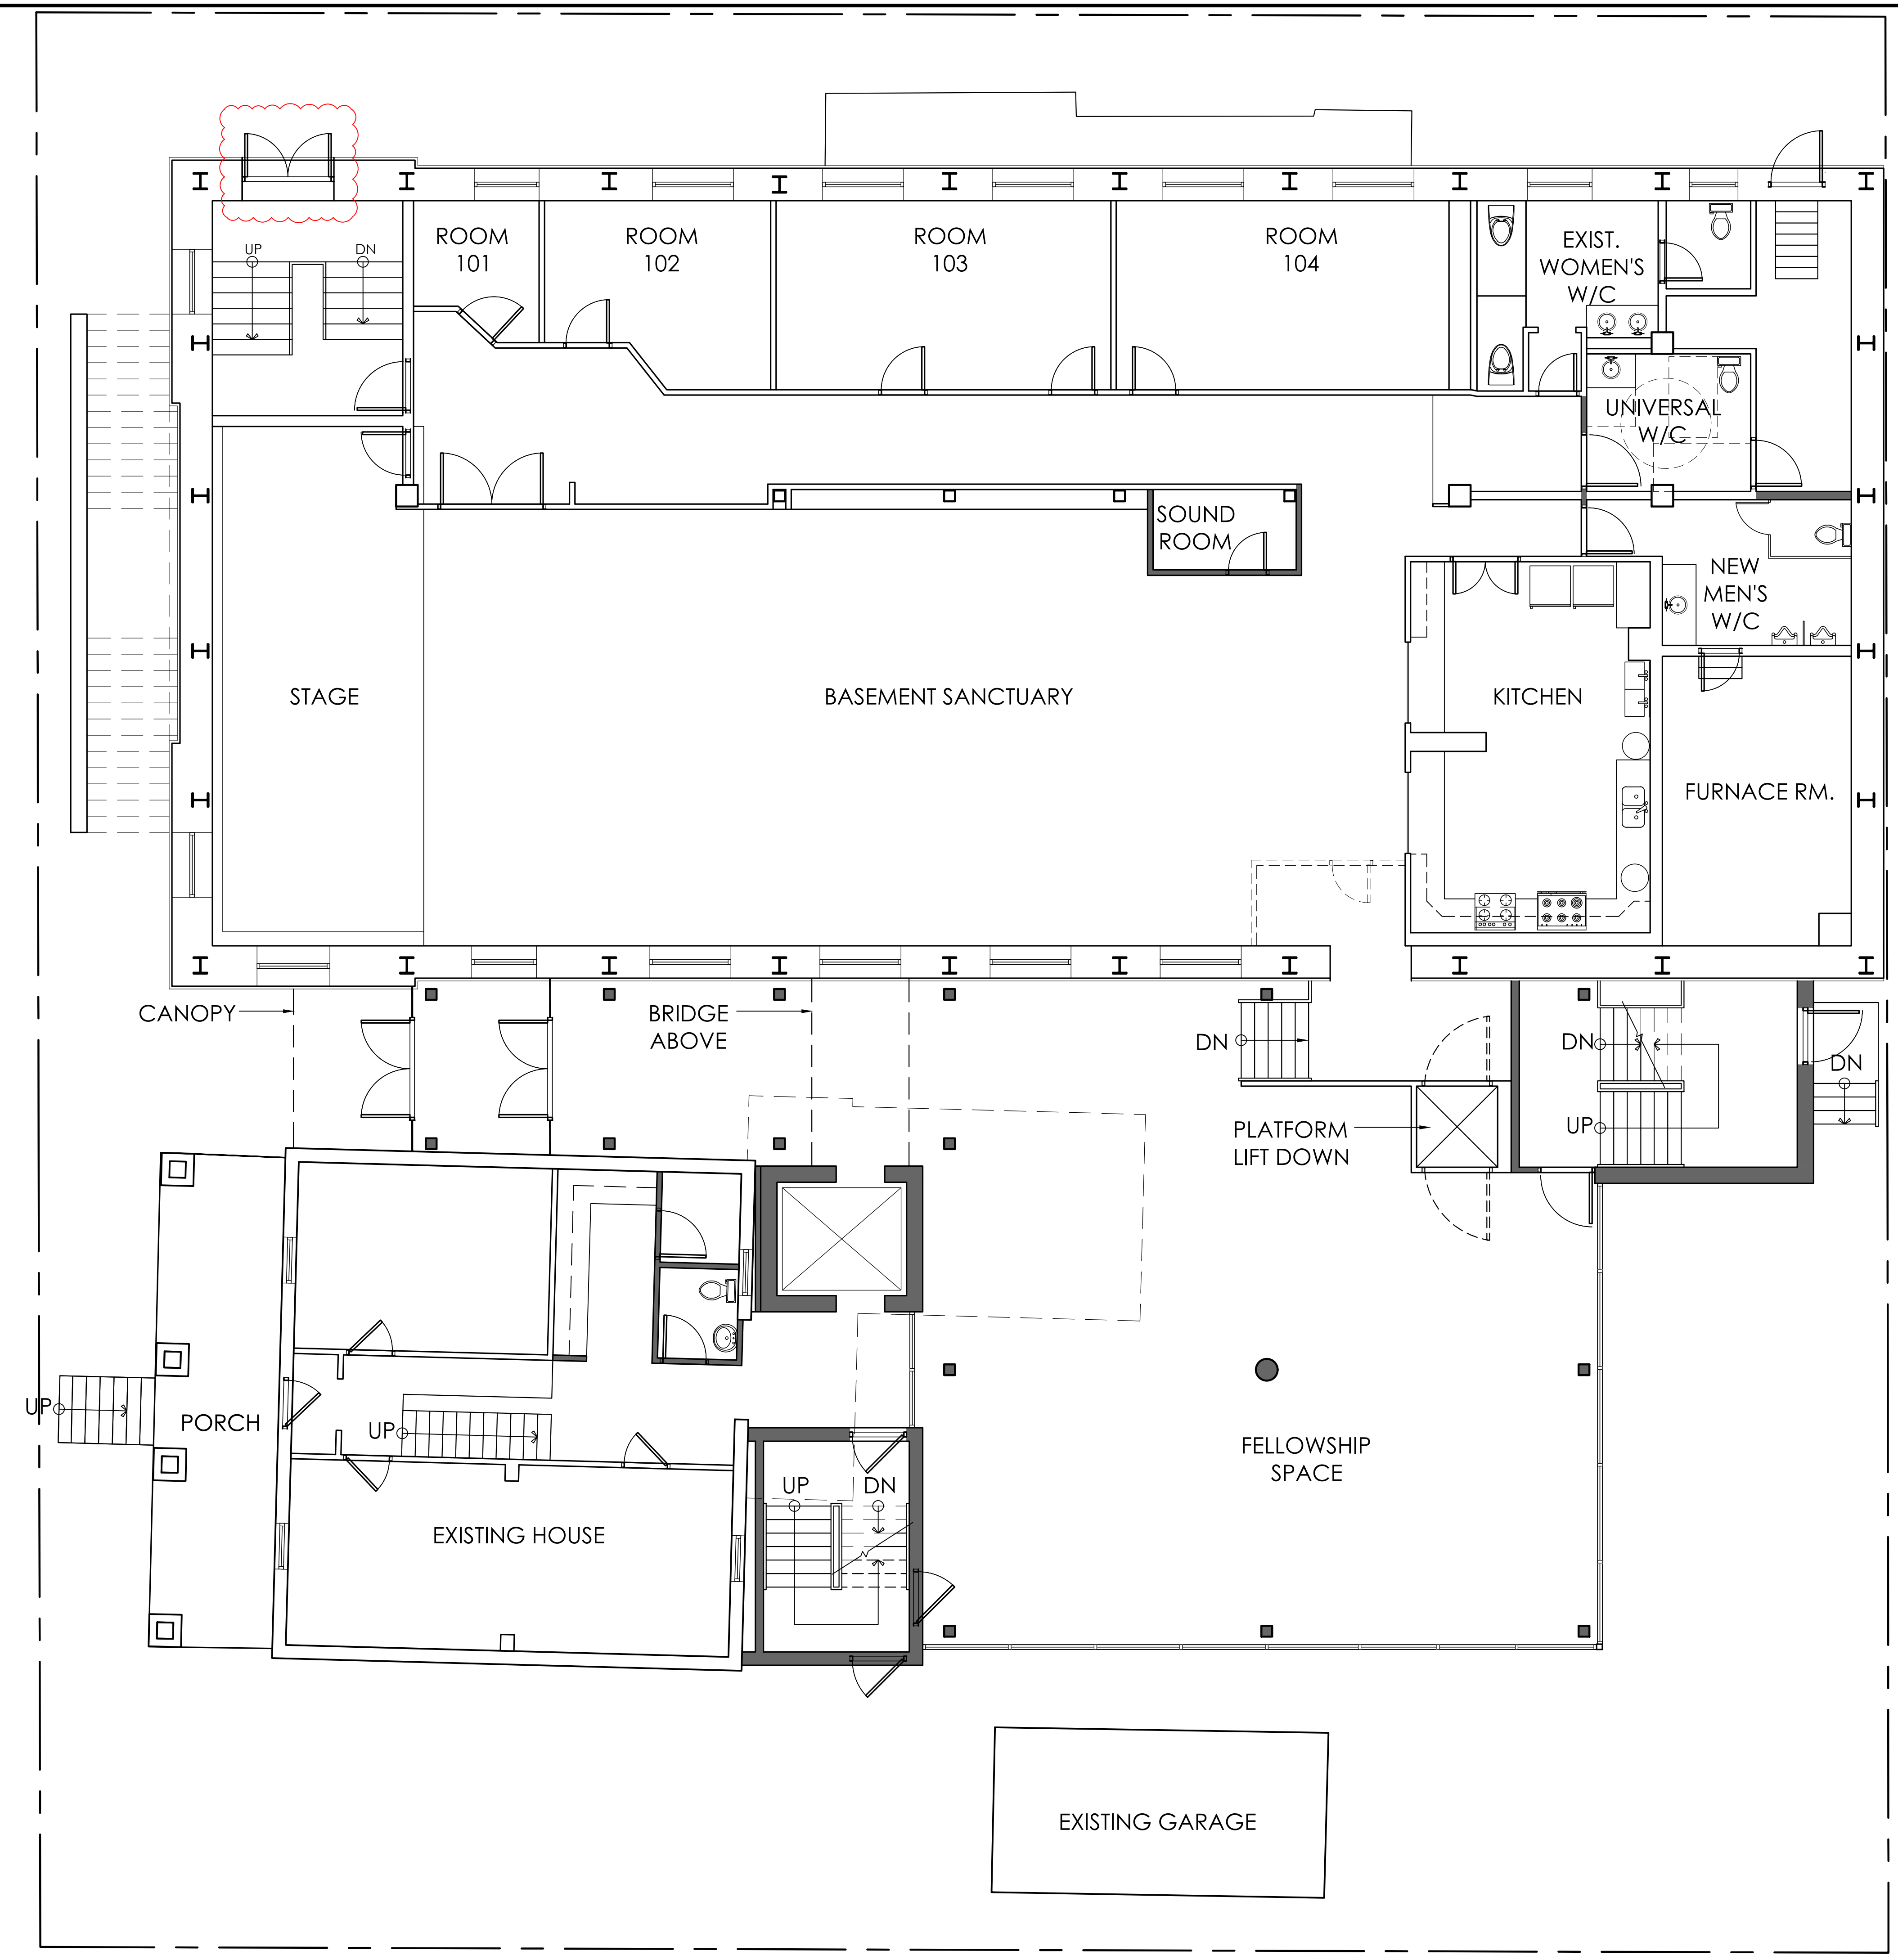

Vandenberg & Wildeboer
 A R C H I T E C T S
www.vandenberg.ca Telephone: 613.287.8164 Facsimile: 613.271.8699 mail@vandenberg.ca
 THE OLD STONE LODGE • 140 PLAMBROUGH WAY • OTTAWA (K1R 7G2) • ONTARIO • K2K 9P9



PROJECT TITLE
CHINESE CHRISTIAN CHURCH
 116 & 118 EMPRESS AVENUE, OTTAWA, ON, K1R 7G2

DRAWING TITLE
BASEMENT PLAN

DESIGNED BY: RV
 DRAWN BY: JN
 START DATE: 2020
 SCALE: 3/16" = 1'-0"
 PROJECT NO. 2020

TSWG NO.
A101

NO.	REVISION	DATE
1	ISSUED FOR REVIEW	JAN. 16, 2023

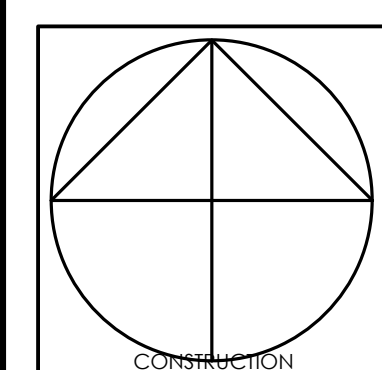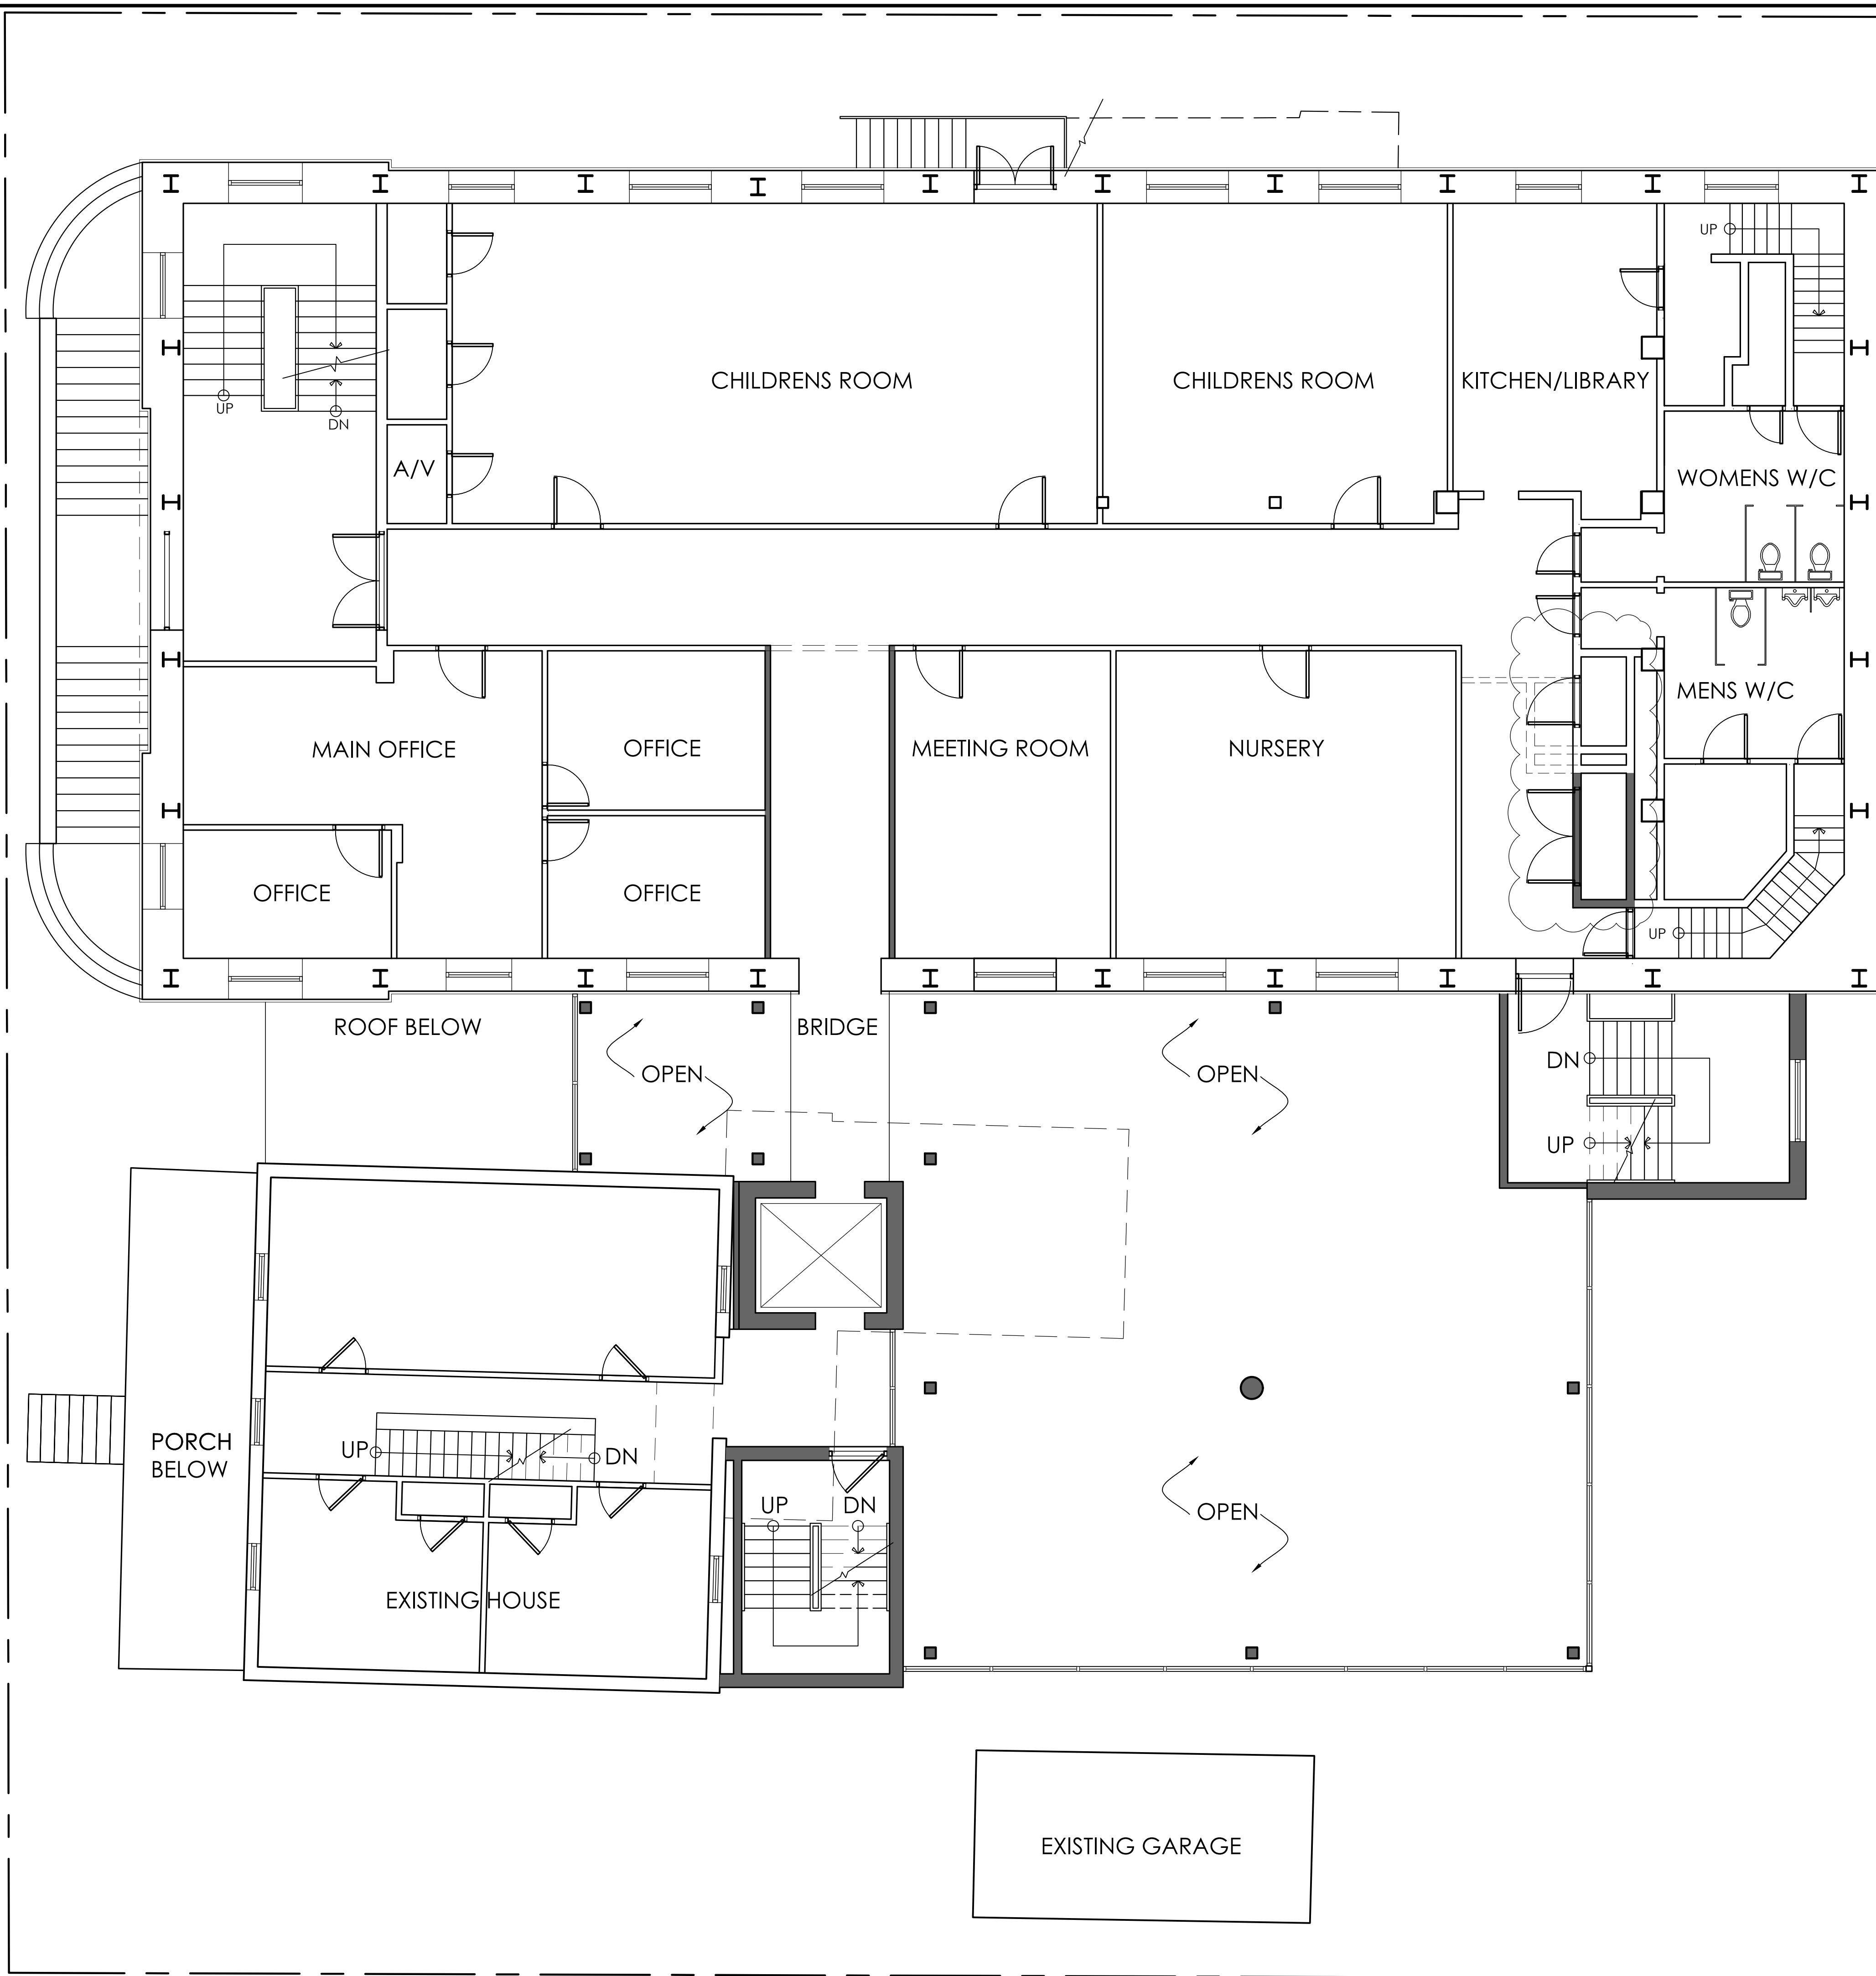

Vandenberg & Wildeboer
 A R C H I T E C T S
www.vandenberg.ca Telephone: 613.287.8164 Facsimile: 613.271.8699 mail@vandenberg.ca
 THE OLD STONE LODGE • 140 PLAINBOURGH WAY • OTTAWA (KANSAS) • OTTAWA • K2K 9P9



PROJECT TITLE
CHINESE CHRISTIAN CHURCH
 116 & 118 EMPRESS AVENUE, OTTAWA, ON, K1R 7G2

DRAWING TITLE
GROUND FLOOR PLAN

DESIGNED BY: RV
 DRAWN BY: JN
 START DATE: 2020
 SCALE: 3/16" = 1'-0"
 PROJECT NO. 2020

DWG. NO.
A102

NO.	REVISION	DATE
1	ISSUED FOR REVIEW	JAN. 16, 2023

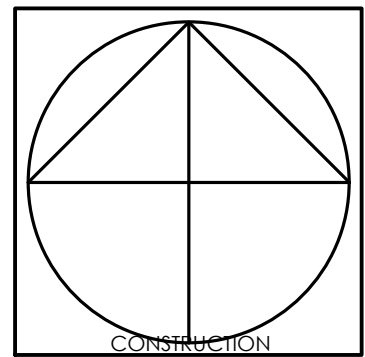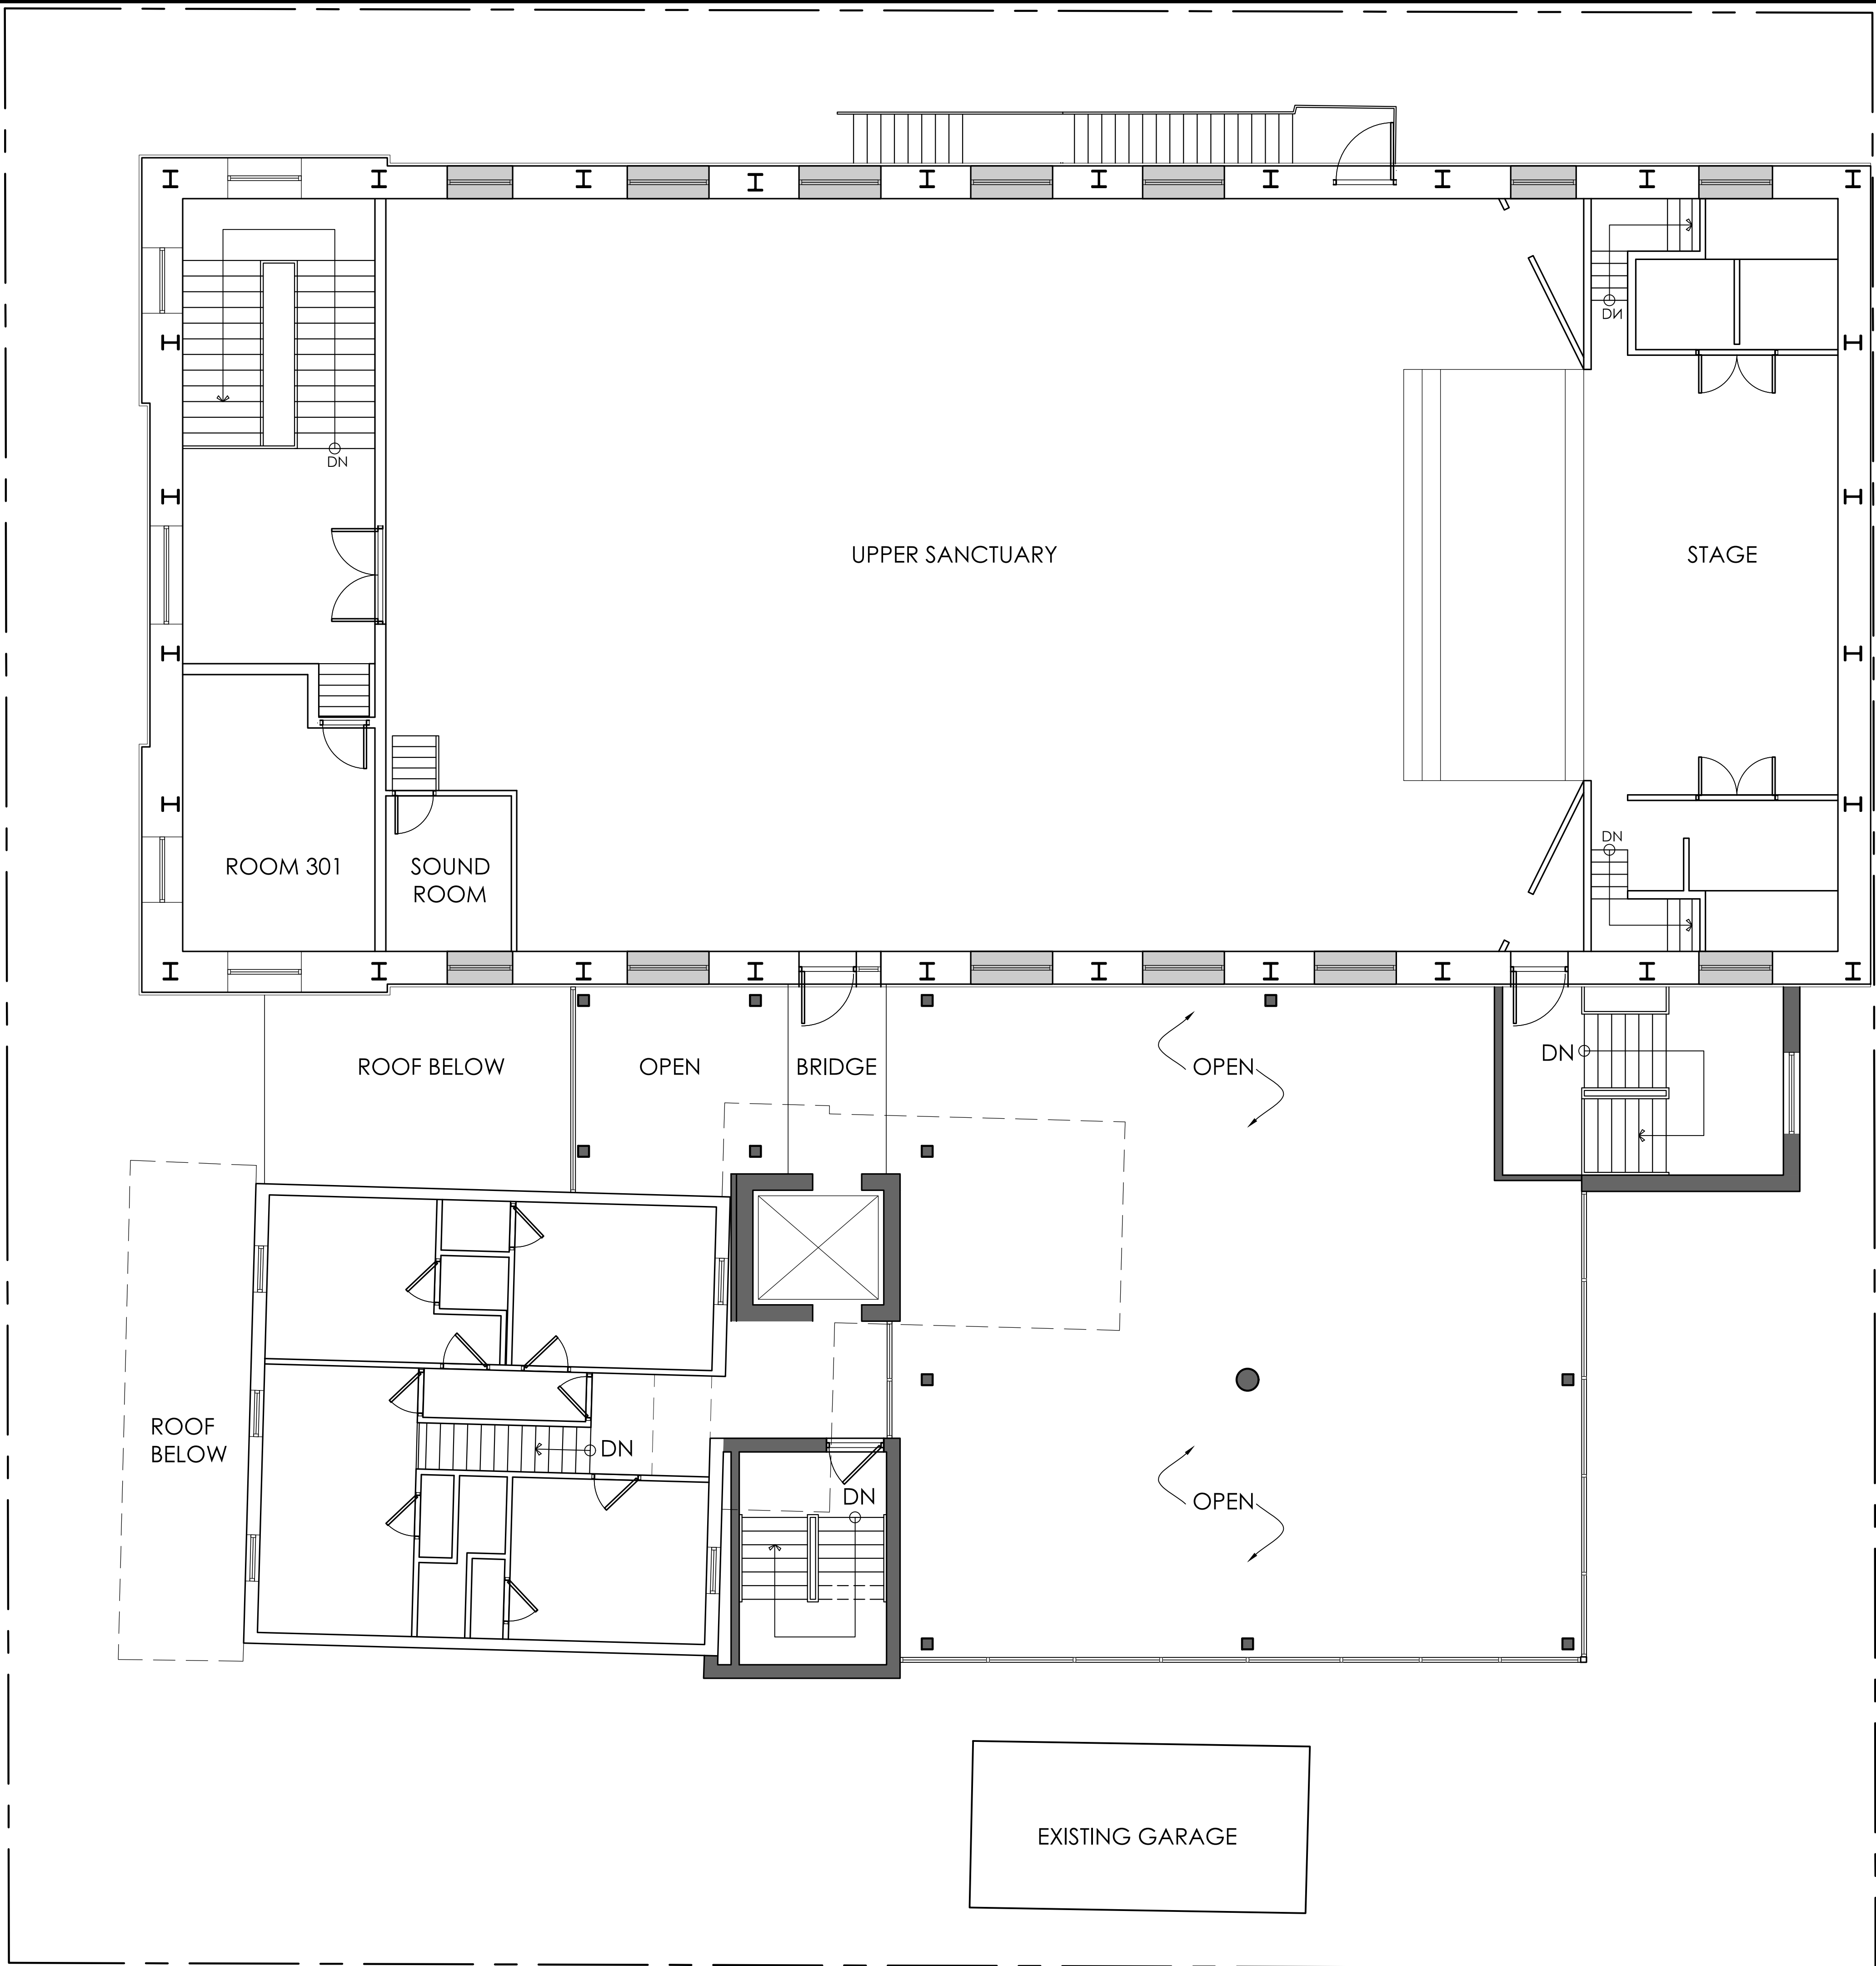

Vandenberg & Wildeboer
A R C H I T E C T S


www.vandenberg.ca Telephone: 613.287.8164 Facsimile: 613.271.8699 mail@vandenberg.ca
THE OLD STONE LODGE • 140 PLAMBROUGH WAY • OTTAWA (K1R 7G2) • ONTARIO • K2K 9P9

PROJECT TITLE
CHINESE CHRISTIAN CHURCH
116 & 118 EMPRESS AVENUE, OTTAWA, ON, K1R 7G2

DRAWING TITLE
SECOND FLOOR PLAN

DESIGNED BY: RV
DRAWN BY: JN
START DATE: 2020
SCALE: 3/16"=1'-0"
PROJECT NO. 2020

ENG. NO.
A103

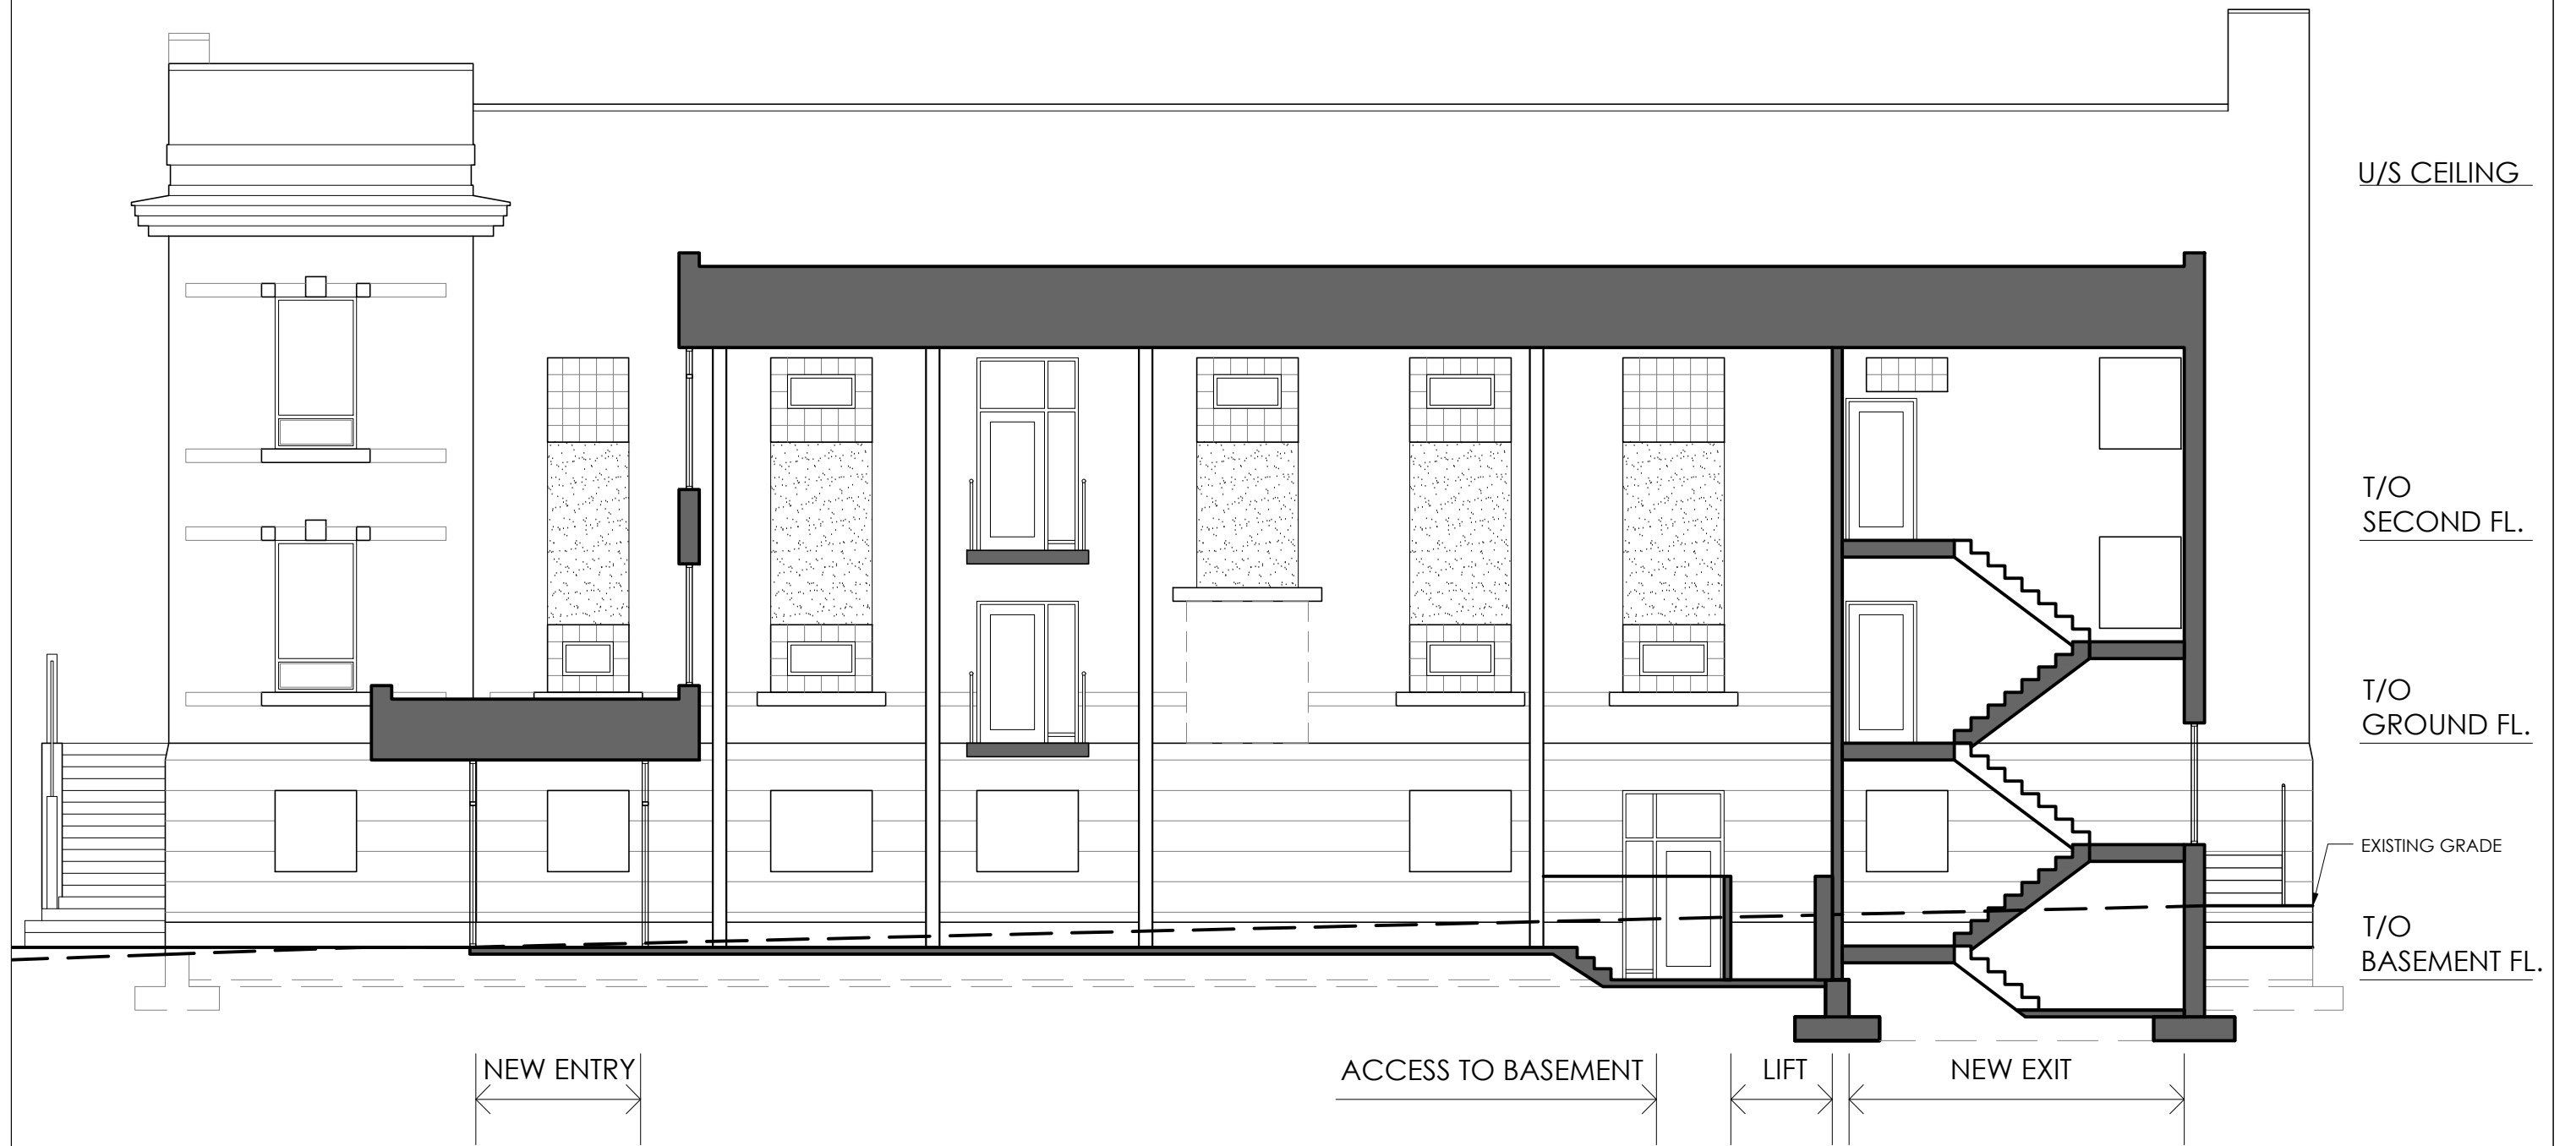


CCCO
 SOUTH ELEVATION
 JANUARY 16, 2023

SCALE 1/8" = 1'-0"



Vandenberg & Wildeboer
 A · R · C · H · I · T · E · C · T · S

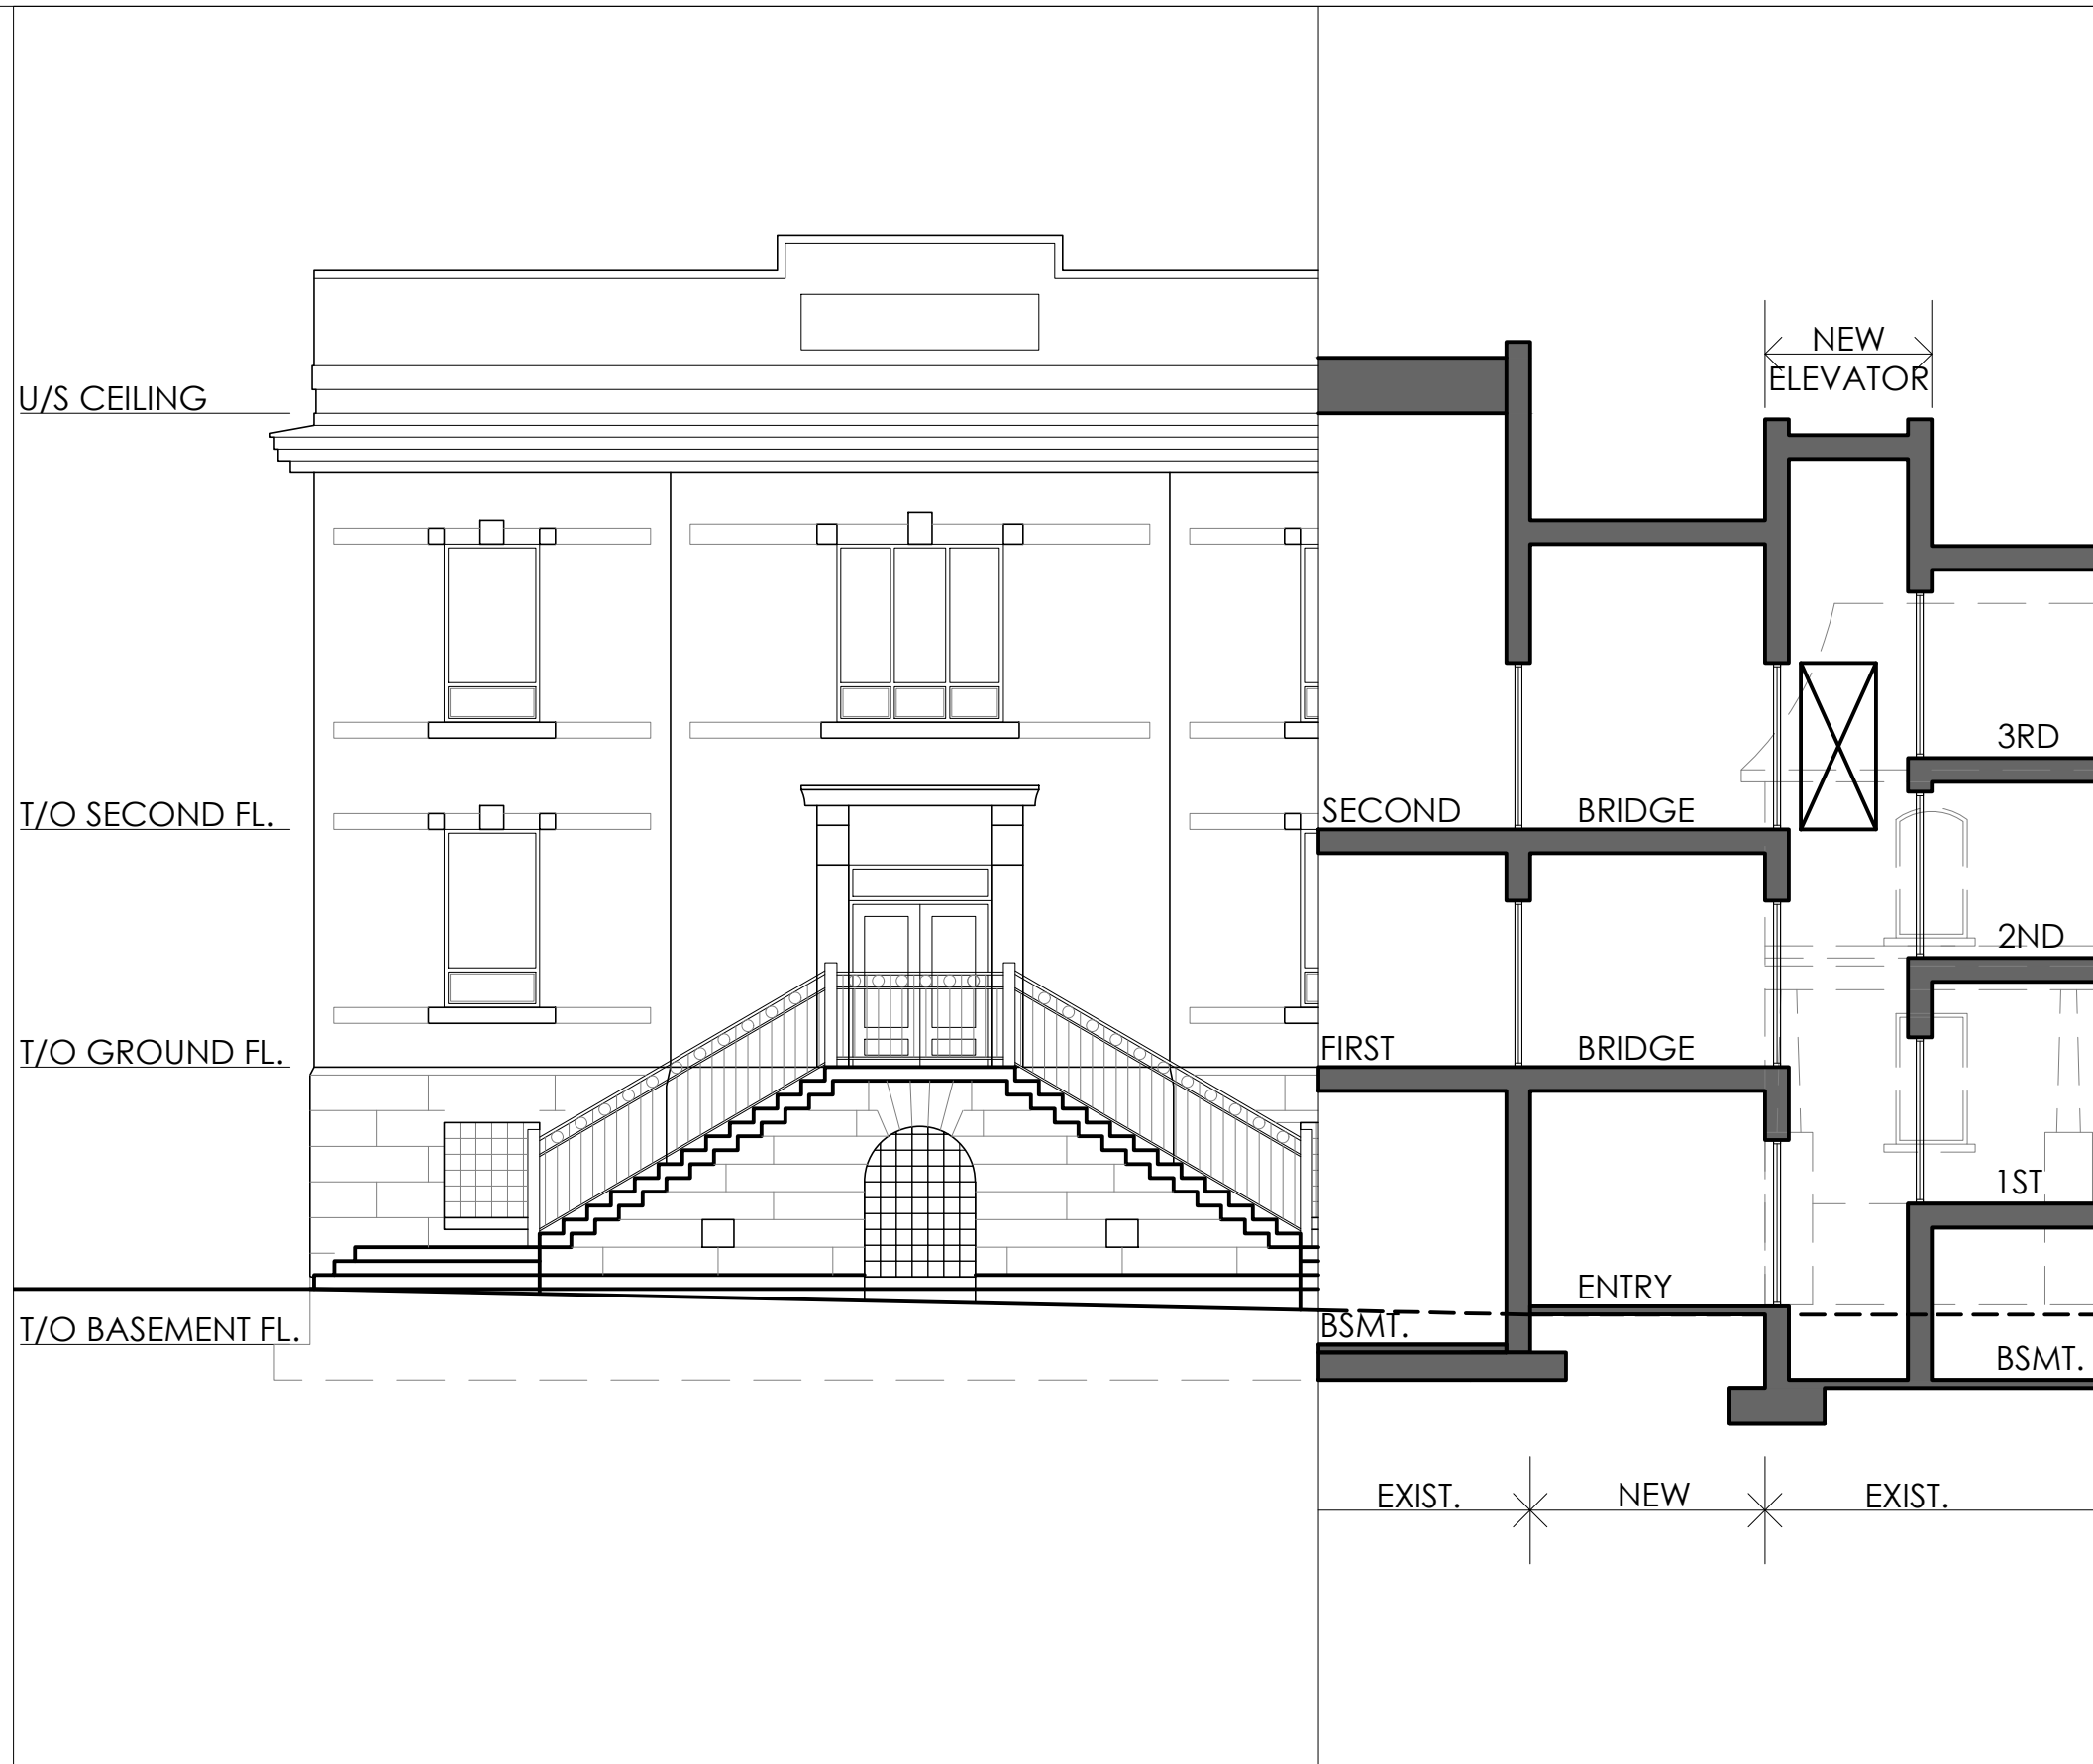

CCCO

WEST ELEVATION/SECTION
 JANUARY 16, 2023

SCALE 1/8" = 1'-0"



Vandenberg & Wildeboer
 A · R · C · H · I · T · E · C · T · S



CCCO
WEST ELEVATION
JANUARY 16, 2023

SCALE 1/8" = 1'-0"




Vandenberg & Wildeboer
A · R · C · H · I · T · E · C · T · S

U/S CEILING

T/O
SECOND FL.

T/O
GROUND FL.

T/O
BASEMENT FL.

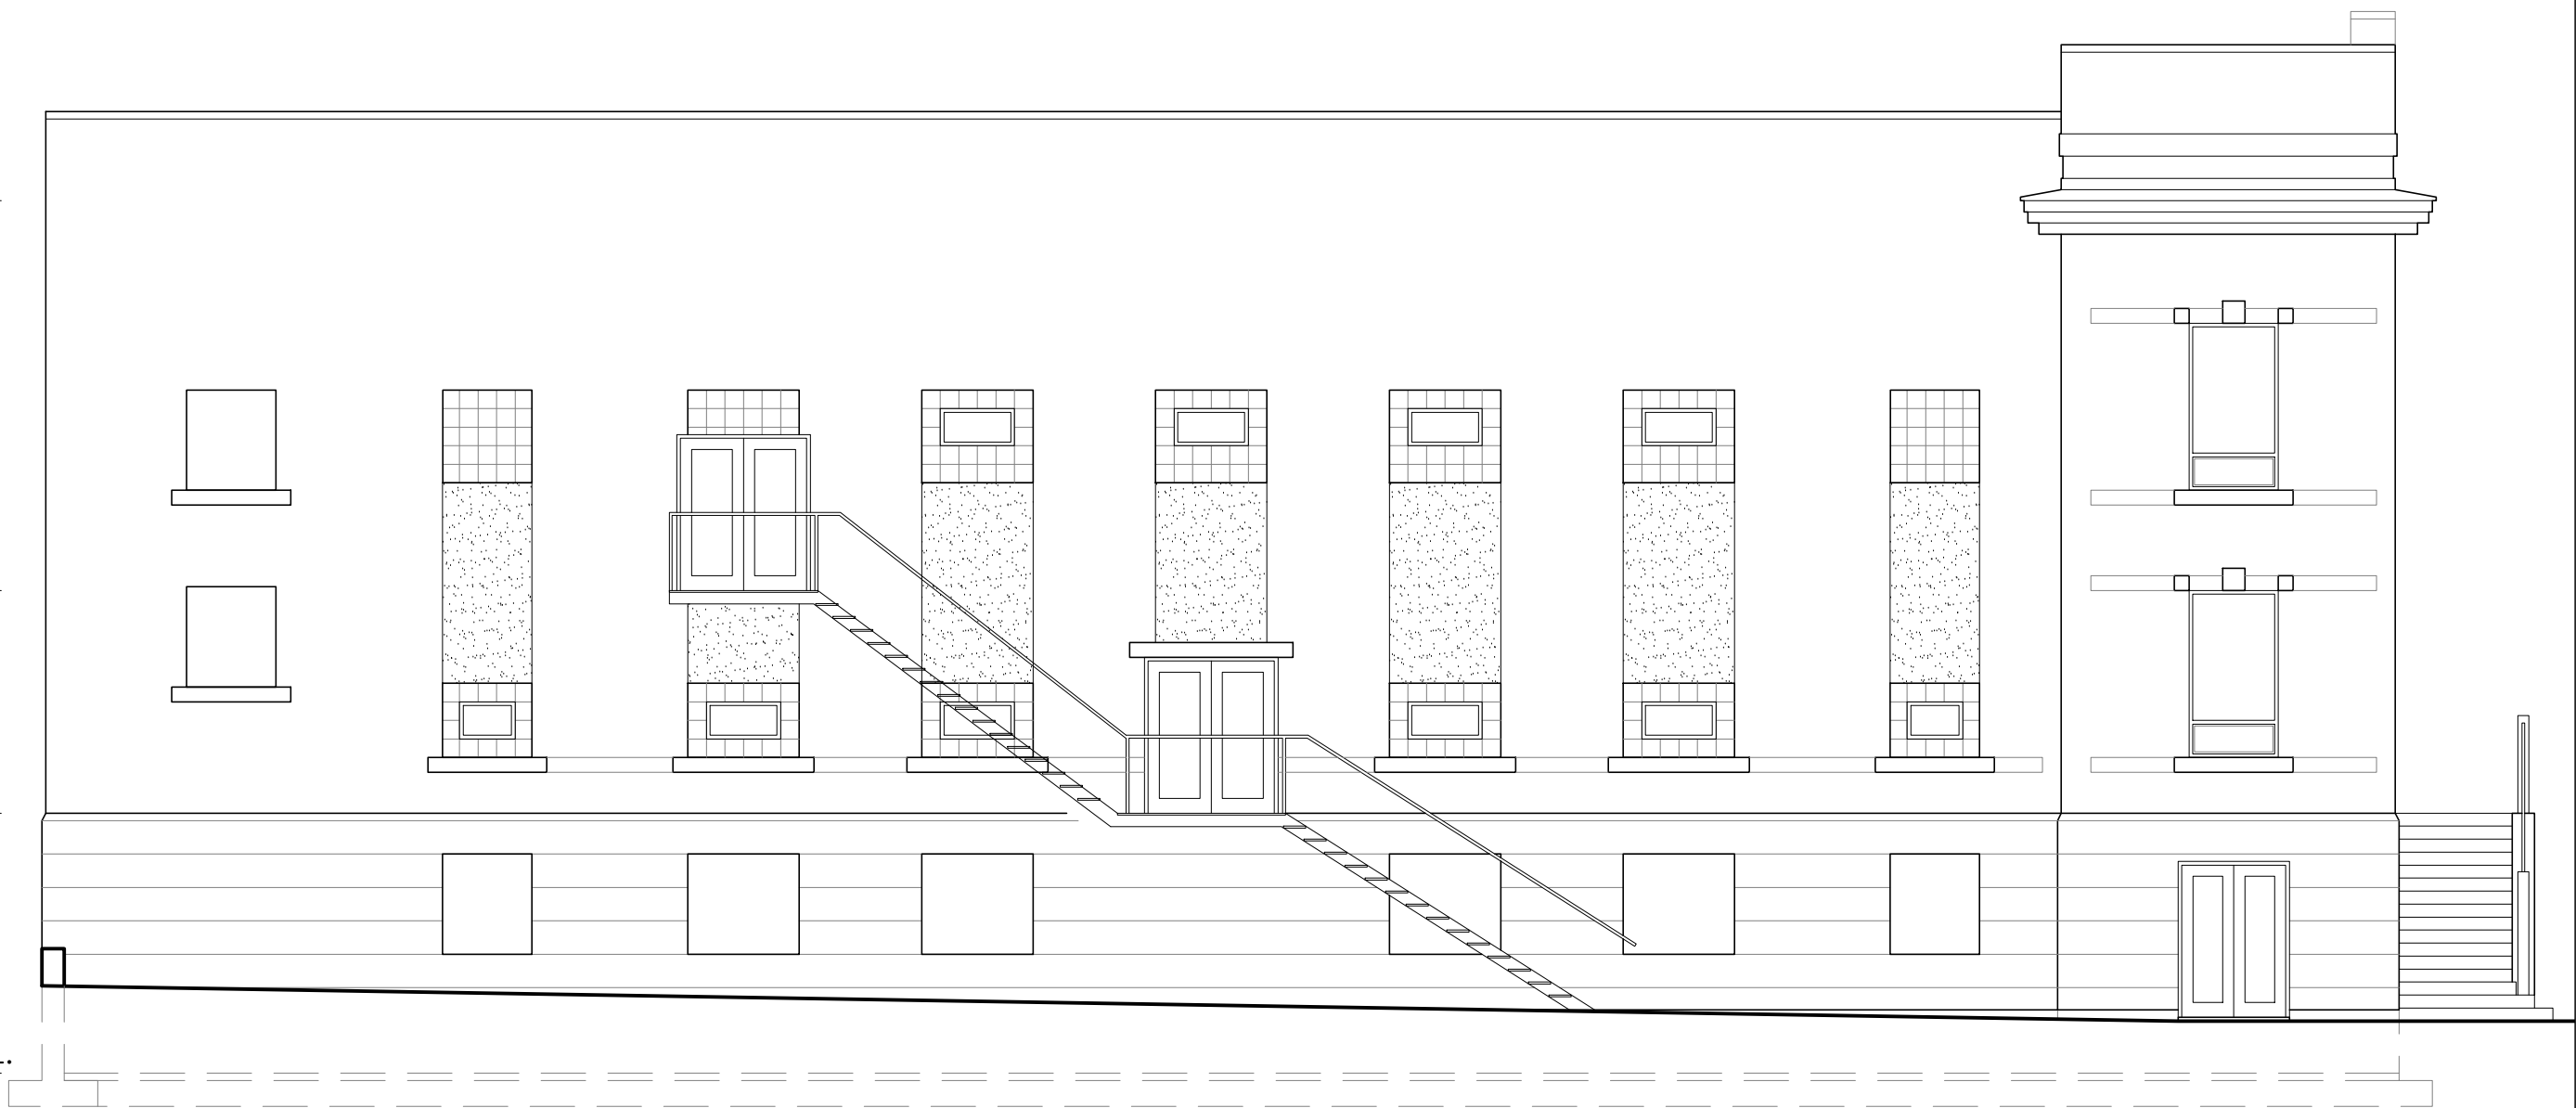

CCCO
NORTH ELEVATION
JANUARY 16, 2023

SCALE 1/8" = 1'-0"



Vandenberg & Wildeboer
A · R · C · H · I · T · E · C · T · S